




SCHOOL TYPE
LEARNING / SUPPORT UNIT
ROOM / SPACE
TYPE / ID

Secondary
Library Unit
Library Main Area
Type 1 - HS501.03

SCHEDULE AREA

420m²

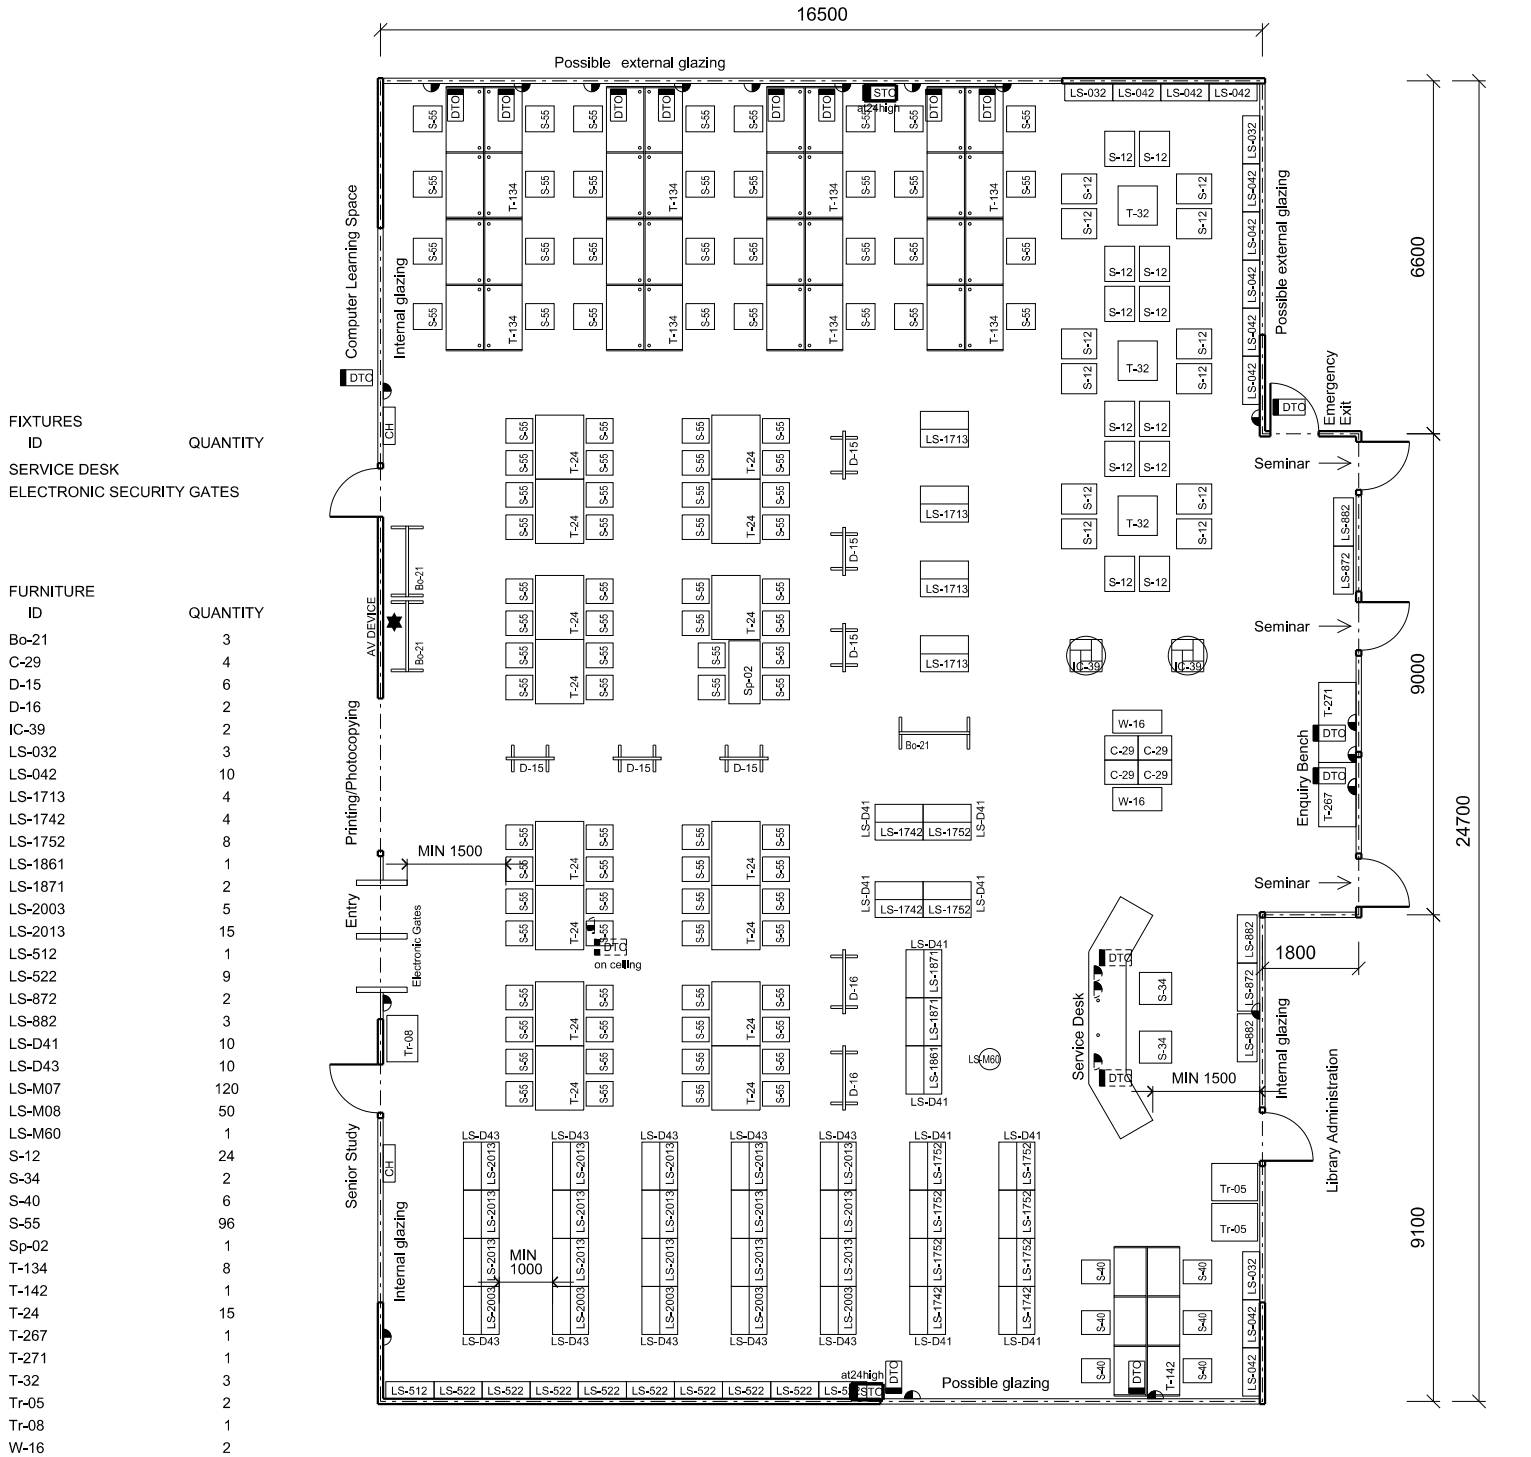

Furniture quantities are indicative and are related to the floor plan indicated. Actual furniture selection and quantities will be dependent on the approved design, specific school needs, student ages, student capabilities and their teachers.

REVISION DATE
12 DECEMBER 2013

The information on this sheet once printed/exported is classed as an uncontrolled copy.
The currency of the information should be checked by visiting the EFSG website prior to using the information for any purposes.

1:100 @ A3 0 1 2 3 4m