



SCHOOL TYPE
KEY LEARNING / SUPPORT AREA
ROOM / SPACE
TYPE / ID

Secondary
Library Unit
Library Main Area
Type 3 - HS501.05


SCHEDULE AREA 240m²

FIXTURES

ID	QUANTITY
SERVICES DESK	
ELECTRONIC SECURITY GATES	
BM - MONITOR BRACKETS	

FURNITURE

ID	QUANTITY
Bo-21	3
C-29	4
D-15	3
D-16	2
IC-39	2
LS-032	2
LS-042	6
LS-1713	2
LS-1742	1
LS-1752	1
LS-1861	1
LS-1871	2
LS-2003	3
LS-2013	9
LS-512	1
LS-522	4
LS-872	2
LS-882	3
LS-D41	4
LS-D43	6
LS-M07	80
LS-M08	50
LS-M60	1
S-12	14
S-34	2
S-40	6
S-55	56
Sp-02	1
T-134	4
T-142	1
T-24	9
T-267	1
T-271	1
T-32	2
Tr-05	2
Tr-08	1
W-16	1

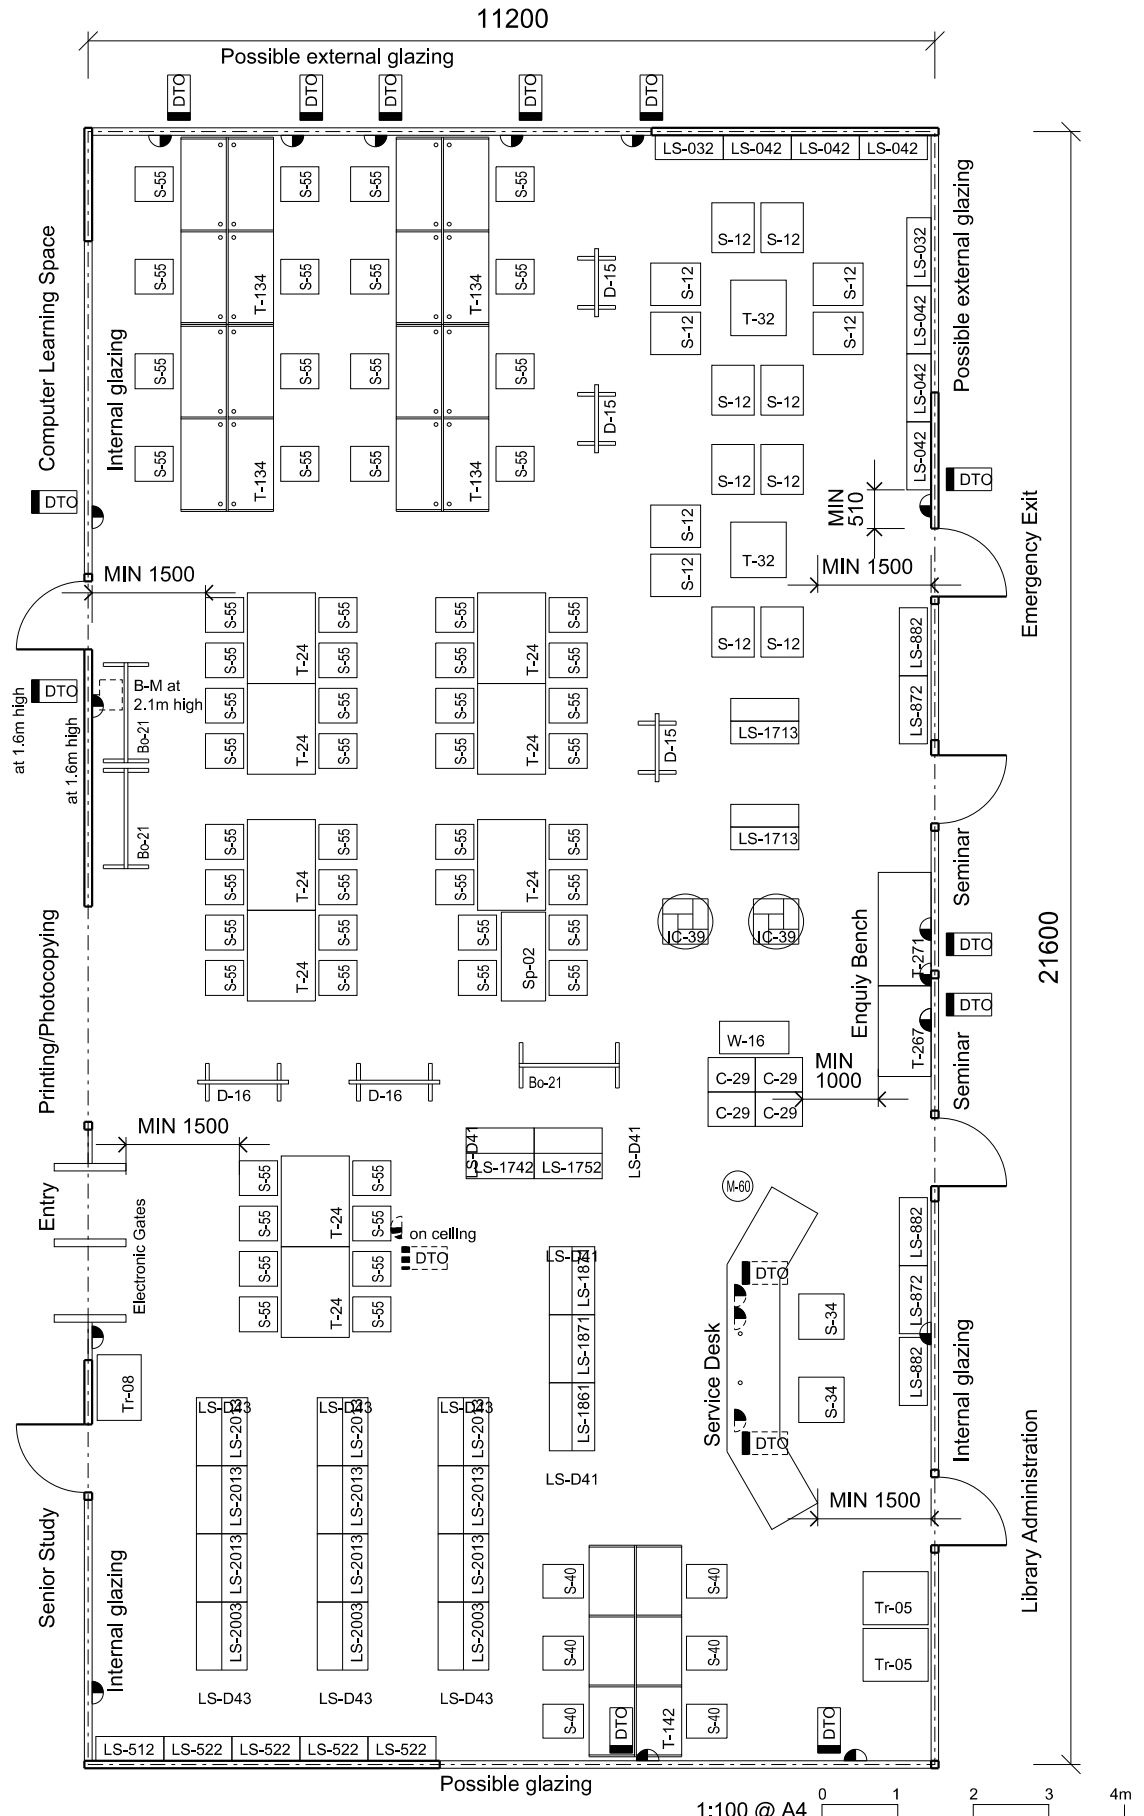

Furniture quantities are indicative and are related to the floor plan indicated. Actual furniture selection and quantities will be dependent on the approved design, specific school needs, student ages, student capabilities and their teachers.

REVISION DATE
12 DECEMBER 2013

The information on this sheet once printed/exported is classed as an uncontrolled copy.
The currency of the information should be checked by visiting the EFSG website prior to using the information for any purposes.