




SCHOOL TYPE
KEY LEARNING / SUPPORT AREA
ROOM / SPACE
TYPE / ID

Secondary
Sports & Performance Unit
Gymnasium
Type 1 - HS502.01

SCHEDULE AREA 620m²

NOTES

- 1 Internal dimensions critical to achieve the required Court sizes and overruns
- 2 Structure must NOT intrude into this area

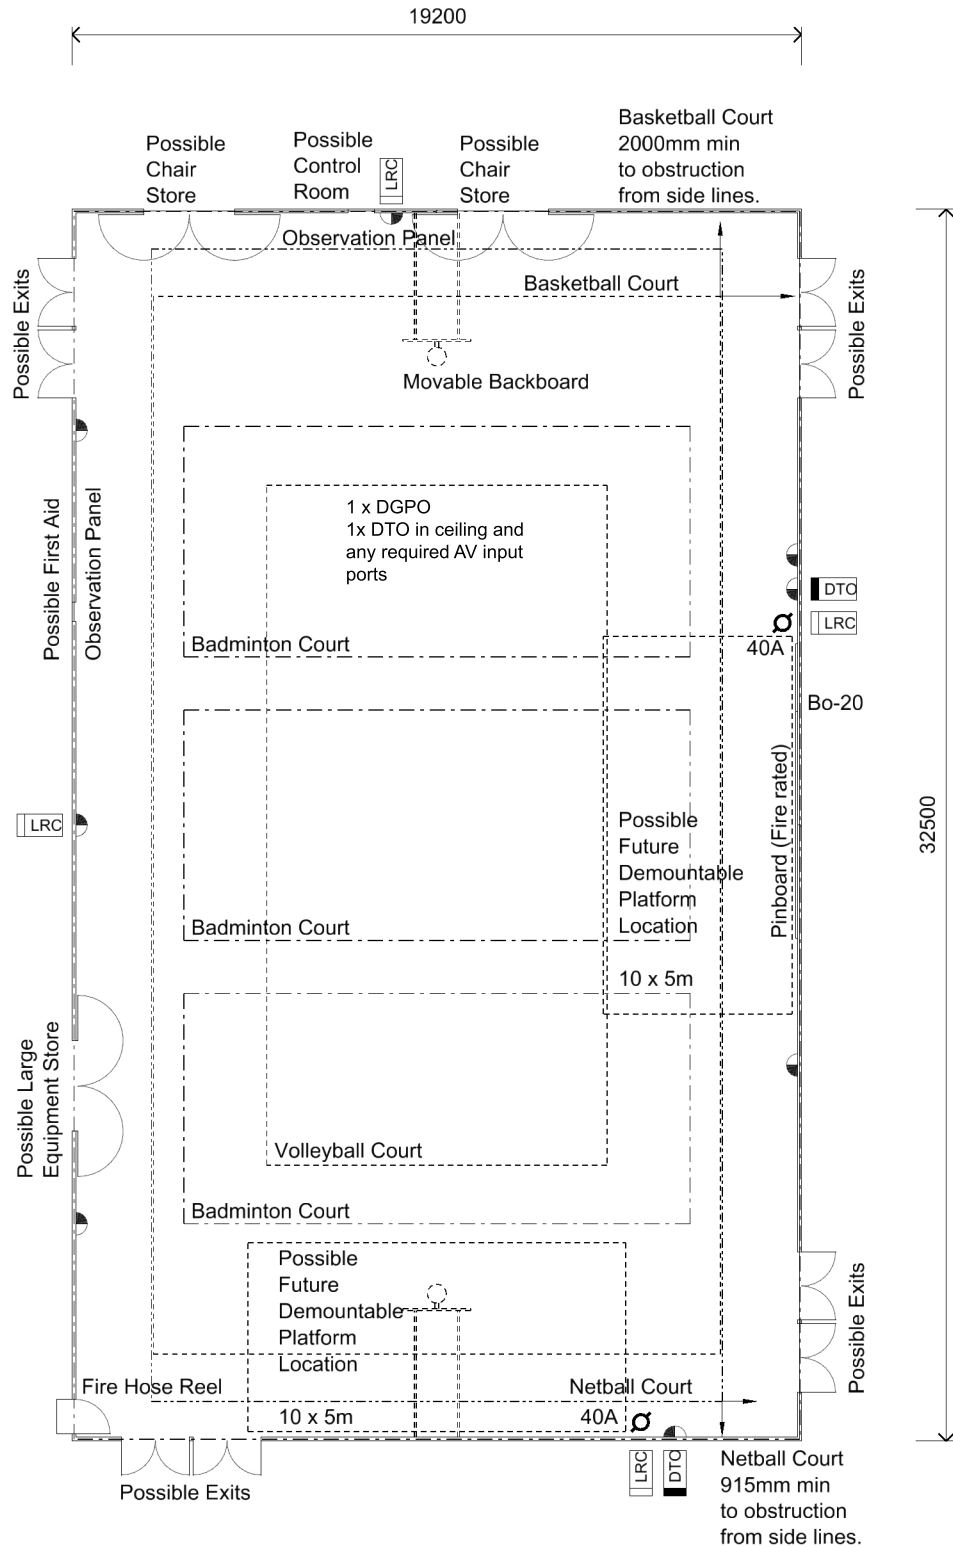

FIXTURES

ID	QUANTITY
BASKETBALL	
BLACKBOARD	
FLOOR PLATES	
NET POSTS	
NETBALL	
POSTS & RING	

FURNITURE

ID	QUANTITY
Bo-20	1

Floor Area shown 618.84 sq.m
1:200

DTO = Double Telecommunications Outlet
DGPO = Double general Purpose Outlet

1:200 @ A4 0 2 4 6 8m

REVISION DATE
12 DECEMBER 2013

The information on this sheet once printed/exported is classed as an uncontrolled copy.
The currency of the information should be checked by visiting the EFSG website prior to using the information for any purposes.