




SCHOOL TYPE
KEY LEARNING / SUPPORT AREA
ROOM / SPACE
TYPE / ID

Primary
Staff Unit
Access Shower/Toilet
PS602.12

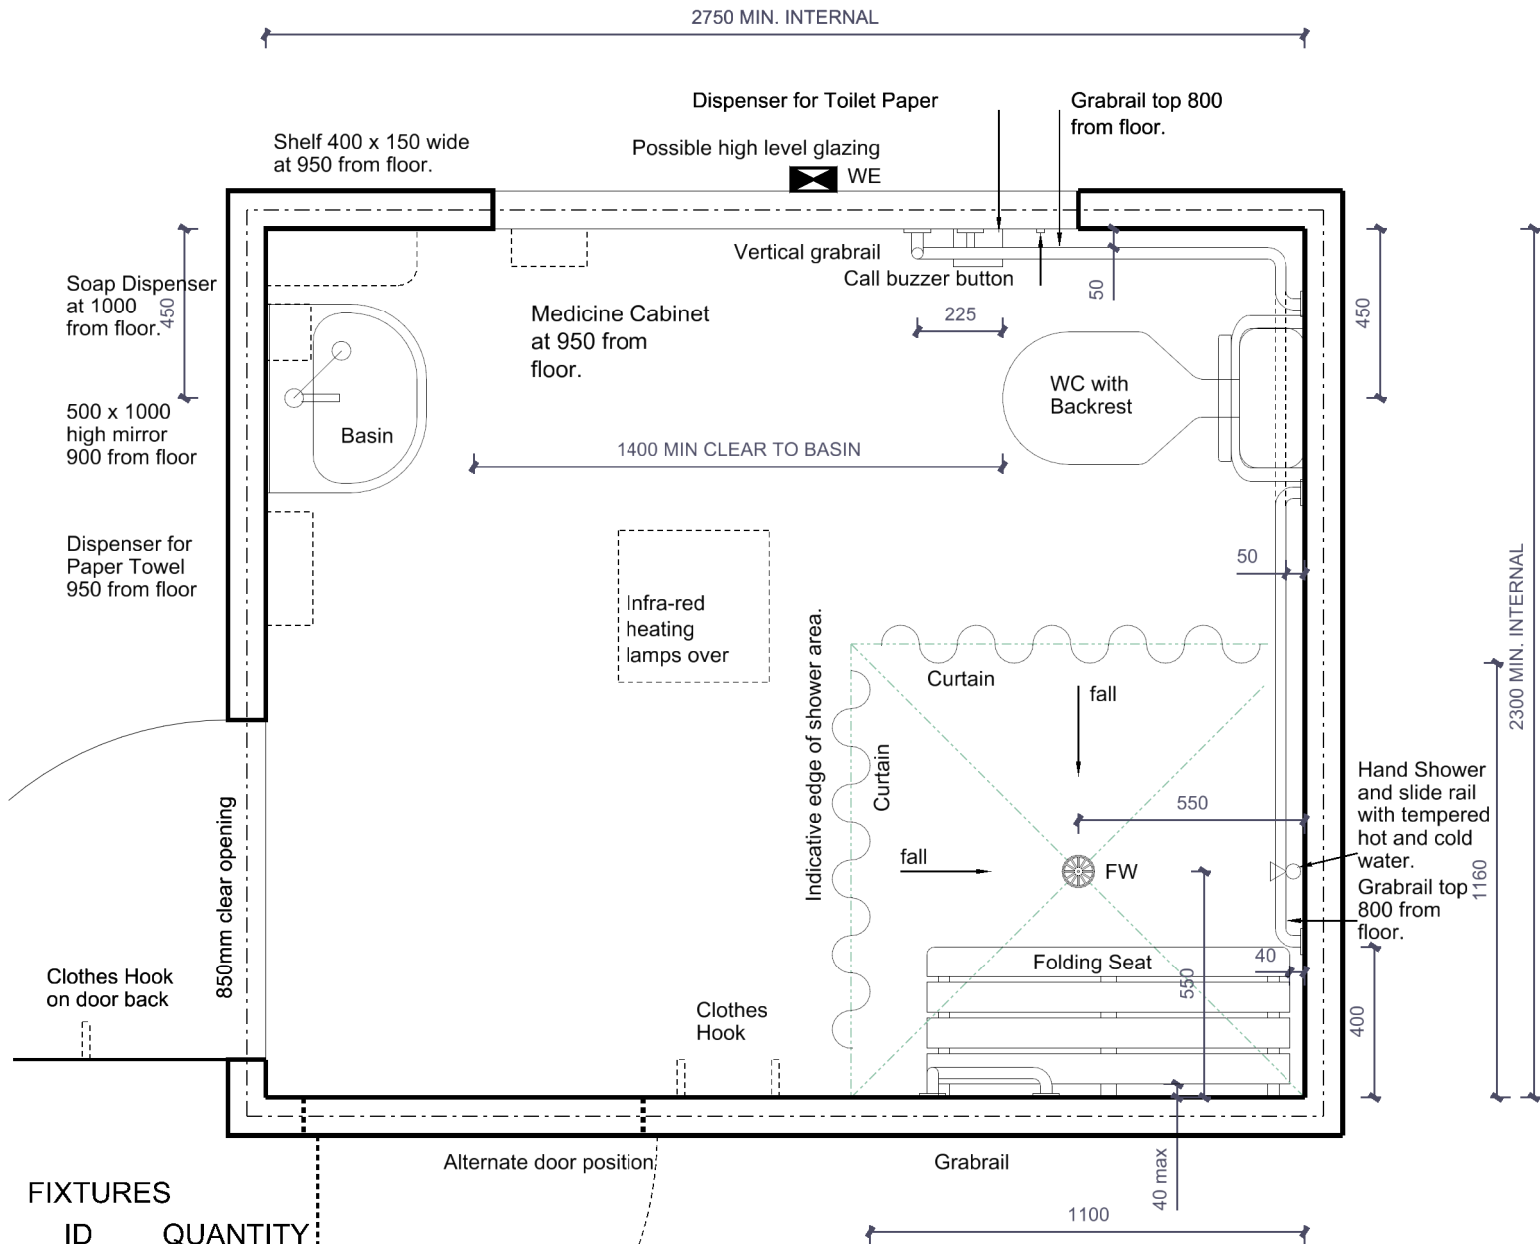

FIXTURES

ID	QUANTITY
WC	1
BSN	1
GR	AS REQD.
MI	1
Sh	1
MC	1
FD	1
SH	1
CH	1
DPT	1
DTP	1
SD	1

Furniture quantities are indicative and are related to the floor plan indicated. Actual furniture selection and quantities will be dependent on the approved design, specific school needs, student ages, student capabilities and their teachers.

Floor Area shown 6.3 sq.m

Notes: Design to AS 1428.1

REVISION DATE
28 OCTOBER 2013

The information on this sheet once printed/exported is classed as an uncontrolled copy.
The currency of the information should be checked by visiting the EFSG website prior to using the information for any purposes.

1:20 @ A4 0 0.2 0.4 0.6 0.8m