



**DRAWING TITLE**  
**SCHOOL TYPE**  
**KEY LEARNING / SUPPORT AREA**

Dog Proof Enclosing Fence  
 Secondary  
 HS506 Agriculture

**LOCATION**


HS506.06 Field Area

**SPECIFICATION REF**

Fences and External Walls

**NOTES**

Guide only; do not use as a construction detail

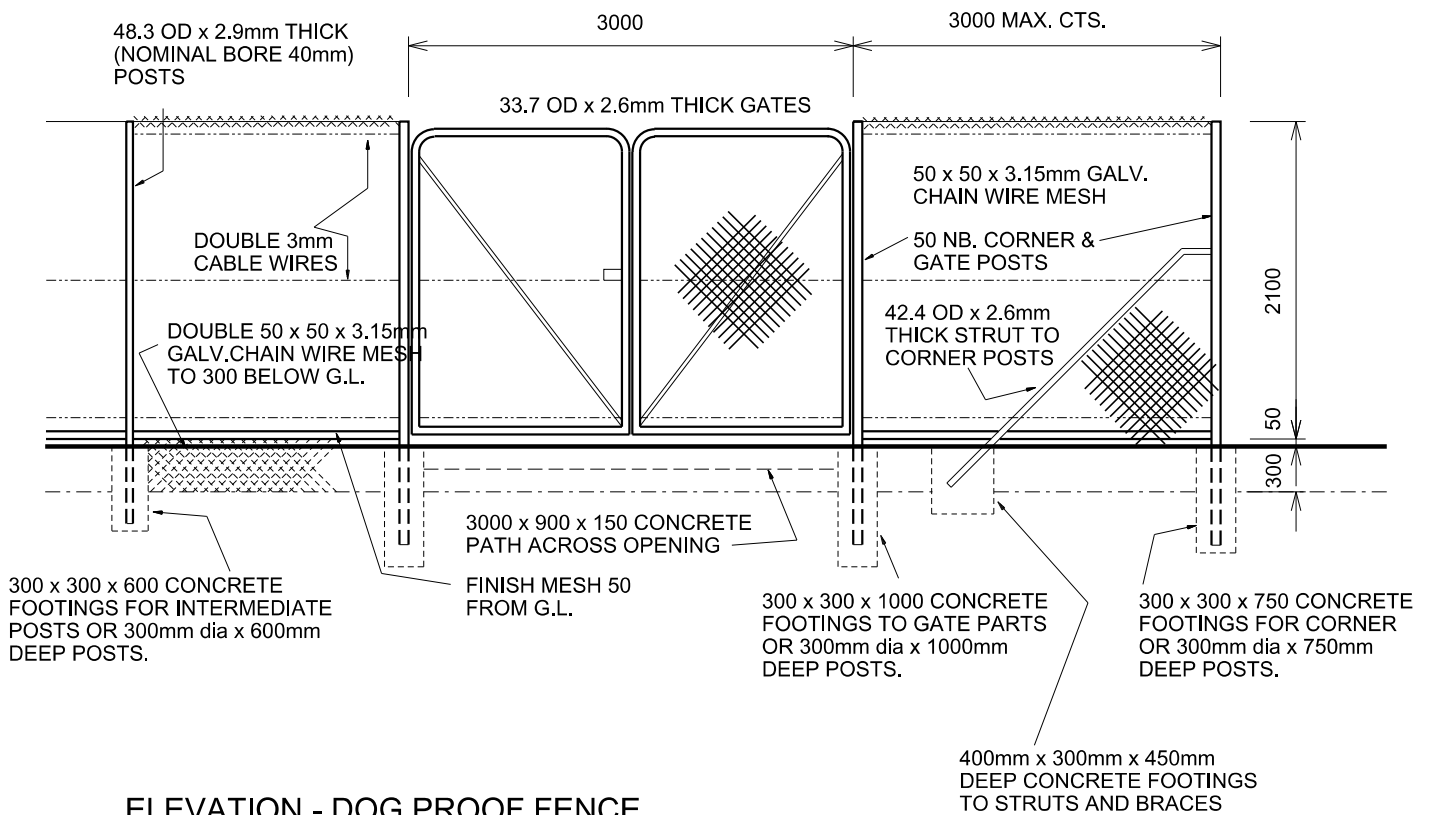

**ELEVATION - DOG PROOF FENCE**