



DRAWING TITLE
SCHOOL TYPE
KEY LEARNING / SUPPORT AREA

Reception Counter (indicative)
Primary
PS601 Administration Unit

LOCATION


PS601.01 Entry Vestibule

SPECIFICATION REF


Timber Fixtures

NOTES

Guide only; do not use as a construction detail

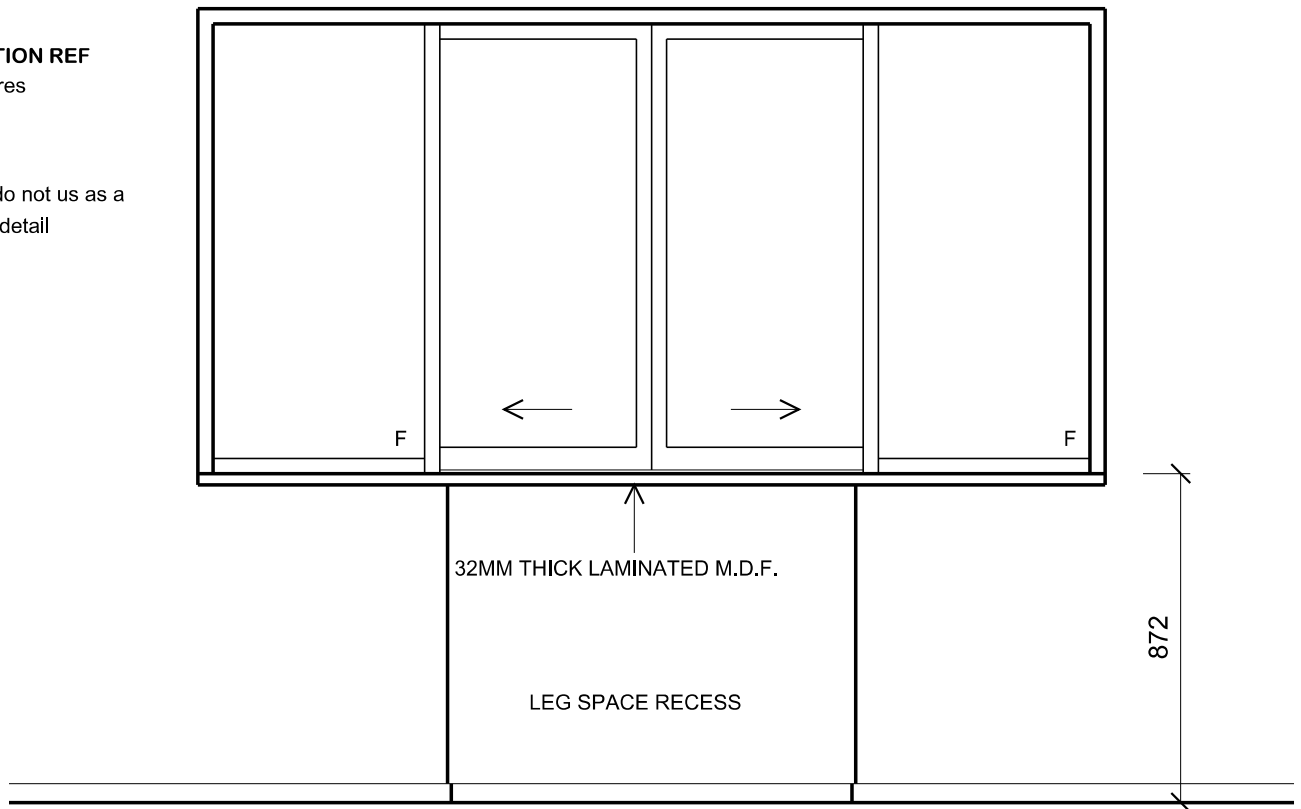

ENTRY VESTIBULE - ELEVATION

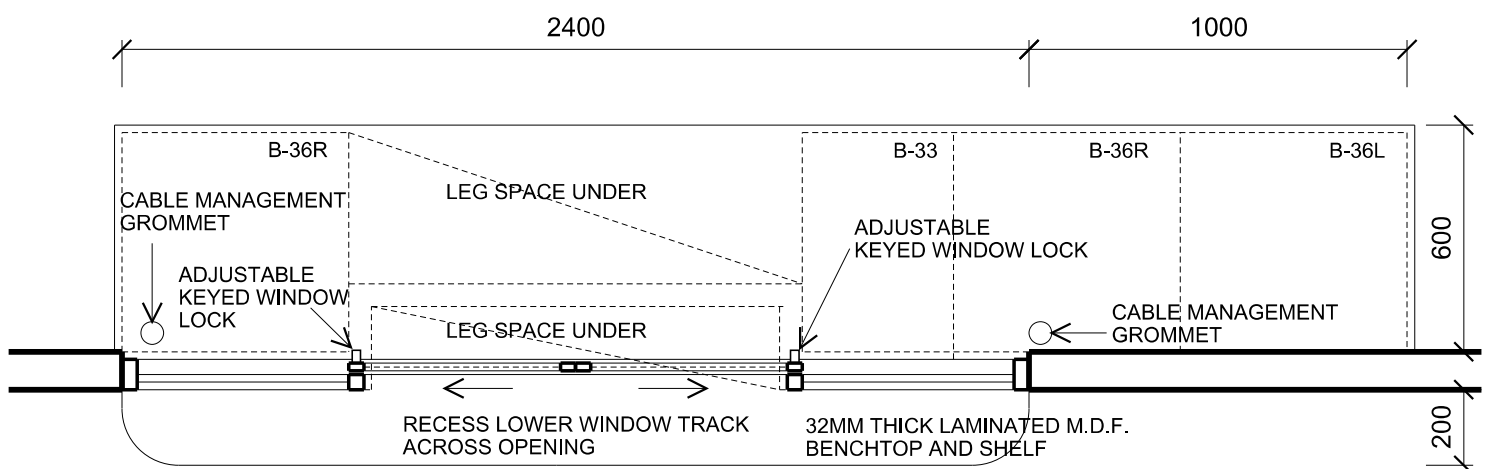

**ENTRY VESTIBULE
CLERICAL/DUPLICATING - PLAN**