




SCHOOL TYPE	KEY LEARNING / SUPPORT AREA	ROOM / SPACE	TYPE / ID

Secondary
Library Unit
Library Main Area
Type 2 - HS501.04

SCHEDULE AREA 340m²

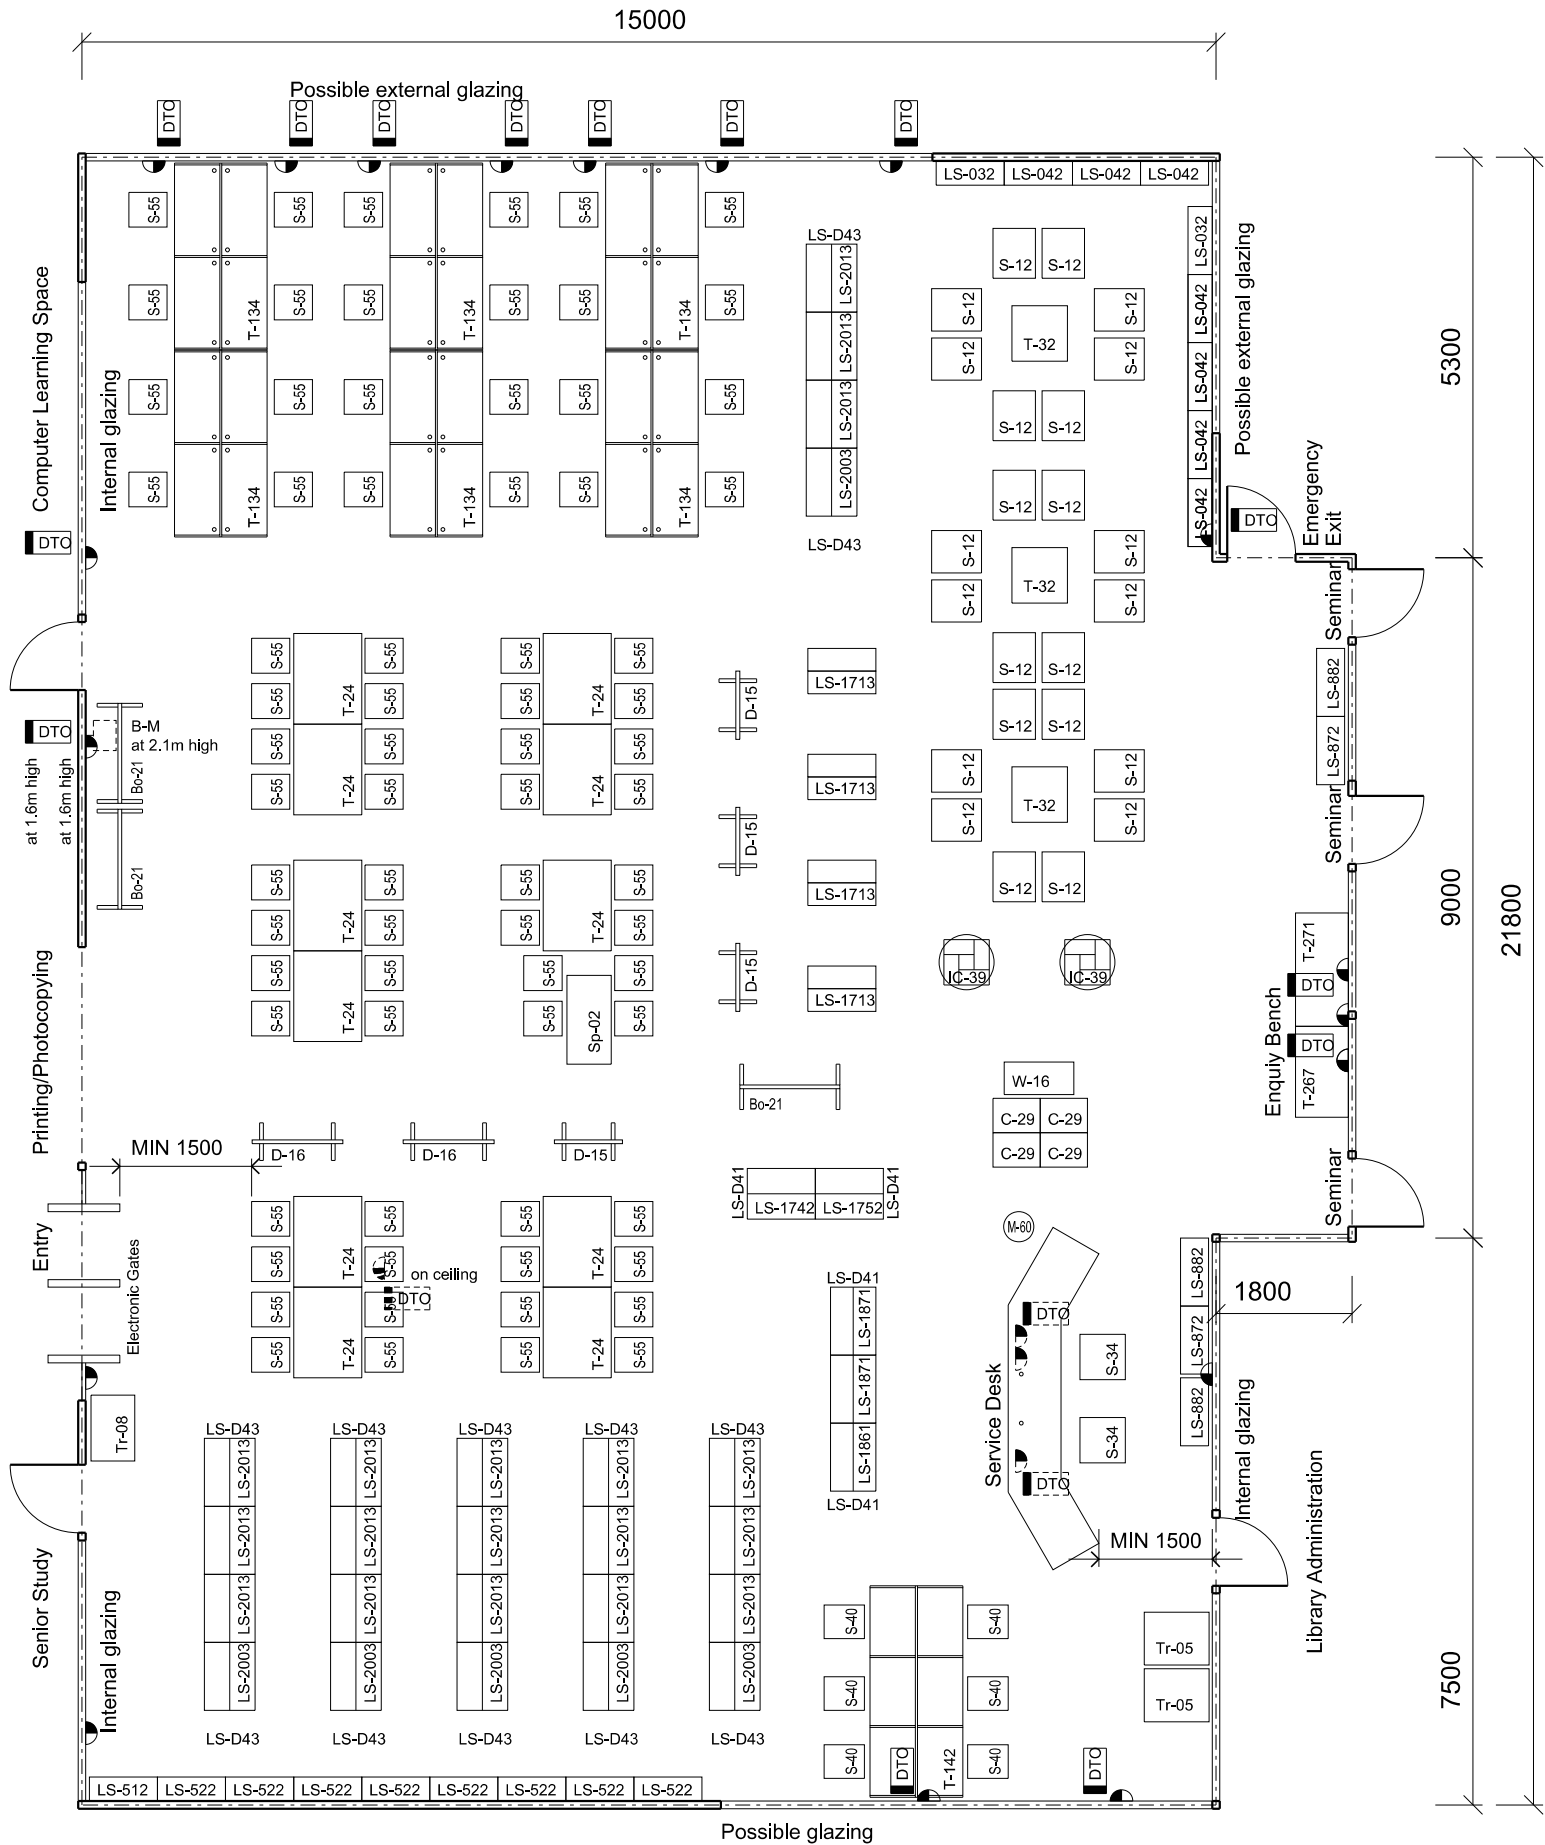

FIXTURES	
ID	QUANTITY
SERVICES DESK	
ELECTRONIC SECURITY GATES	
BM - MONITOR BRACKET	

FURNITURE ID	QUANTITY
Bo-21	3
C-29	4
D-15	4
D-16	2
IC-39	2
LS-032	2
LS-042	7
LS-1713	4
LS-1742	1
LS-1752	1
LS-1861	1
LS-1871	2
LS-2003	6
LS-2013	18
LS-512	1
LS-522	8
LS-872	2
LS-882	3
LS-D41	4
LS-D43	12
LS-M60	1
S-12	24
S-34	2
S-40	6
S-55	72
Sp-02	1
T-134	6
T-142	1
T-24	11
T-267	1
T-271	1
T-32	3
Tr-05	2
Tr-08	1
W-16	1

Furniture quantities are indicative and are related to the floor plan indicated. Actual furniture selection and quantities will be dependent on the approved design, specific school needs, student ages, student capabilities and their teachers.

REVISION DATE
12 DECEMBER 2013

The information on this sheet once printed/exported is classed as an uncontrolled copy.
The currency of the information should be checked by visiting the EFSG website prior to using the information for any purposes.