




SCHOOL TYPE
KEY LEARNING / SUPPORT AREA
ROOM / SPACE
TYPE / ID

Primary
Games
Games Court
PS505.01

SCHEDULE AREA 576m²

NOTES

- 1 Allow 2.5m min from Games Court edge to obstructions or severe changes in level
- 2 Marked courts to be as required by the Official Associations

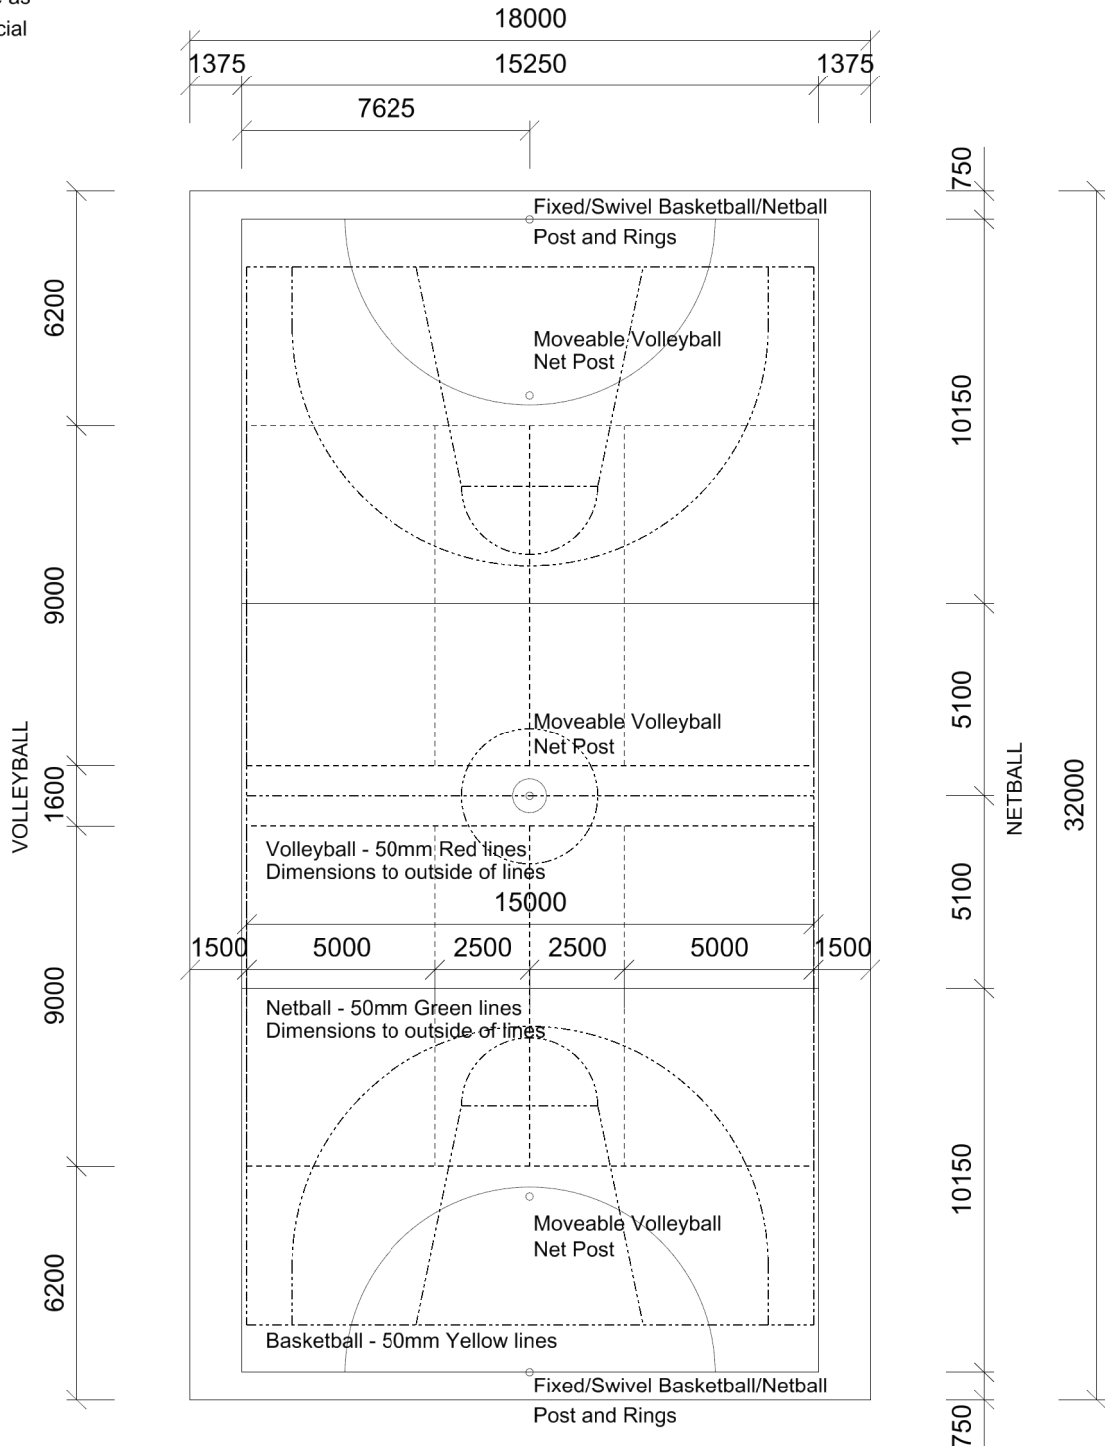

1:200 @ A4 0 2 4 6 8m

REVISION DATE
7 NOVEMBER 2013

The information on this sheet once printed/exported is classed as an uncontrolled copy.
The currency of the information should be checked by visiting the EFSG website prior to using the information for any purposes.