



DRAWING TITLE
SCHOOL TYPE
KEY LEARNING / SUPPORT AREA

Repetition of Counter (indicative)
Primary & Secondary
RS004.02 Science Laboratory
Primary & Secondary

LOCATION


PS004.01 Science Laboratory
HS404.01 Science Laboratory
HS404.01 Science Laboratory
HS404.01 Science Laboratory
Timber Fixtures
HS404.01 Science Laboratory

SPECIFICATION REF


0039 Security
0040 Doors and Hatches

NOTES


Guide only; do not use as a construction detail

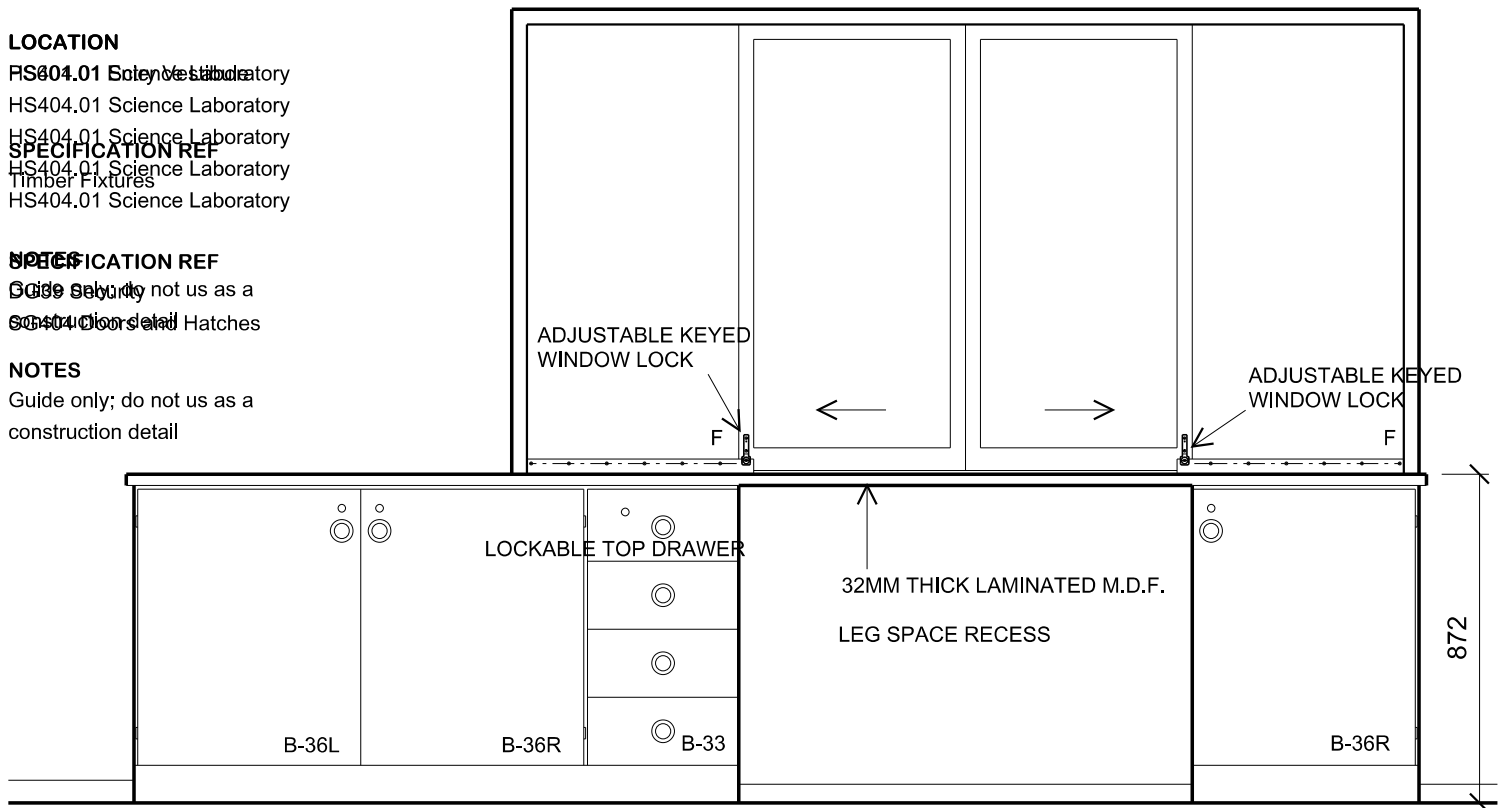

CLERICAL/DUPLICATING - ELEVATION

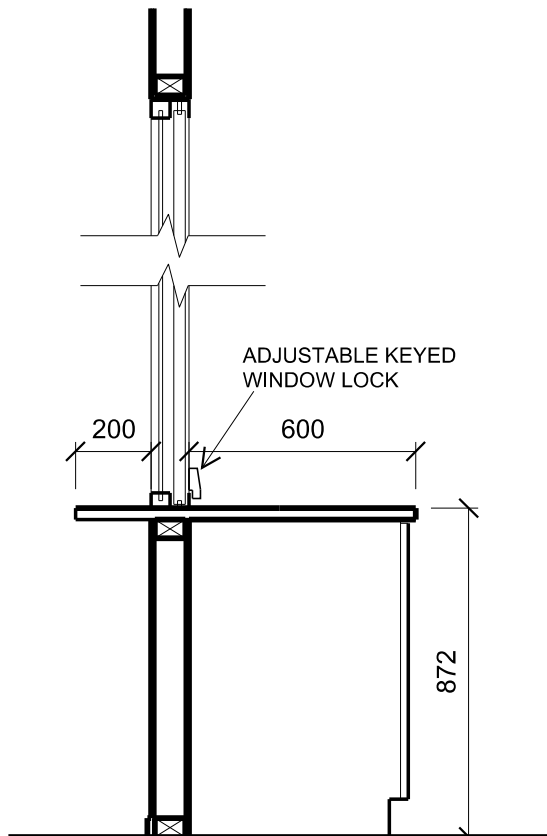

SECTION THROUGH CUPBOARD

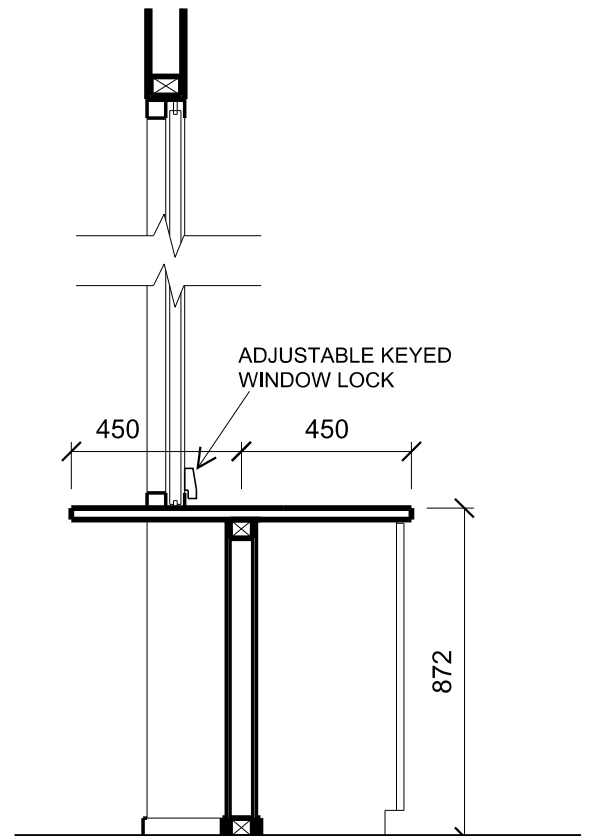

SECTION THROUGH WINDOW OPENING
NTS