



**DRAWING TITLE**  
**SCHOOL TYPE**  
**KEY LEARNING / SUPPORT AREA**

Security Gate - Heavy Duty  
Primary & Secondary  
PS612 Site  
HS612 Site

**LOCATION**

PS612.01 Fencing

HS612.01 Fencing

**SPECIFICATION REF**


Doors & Hatches

Door & Window Hardware

**NOTES**

Guide only; do not use as a construction detail.

- Provide additional pipe ferrules / wall bracket to also lock gate in open position.

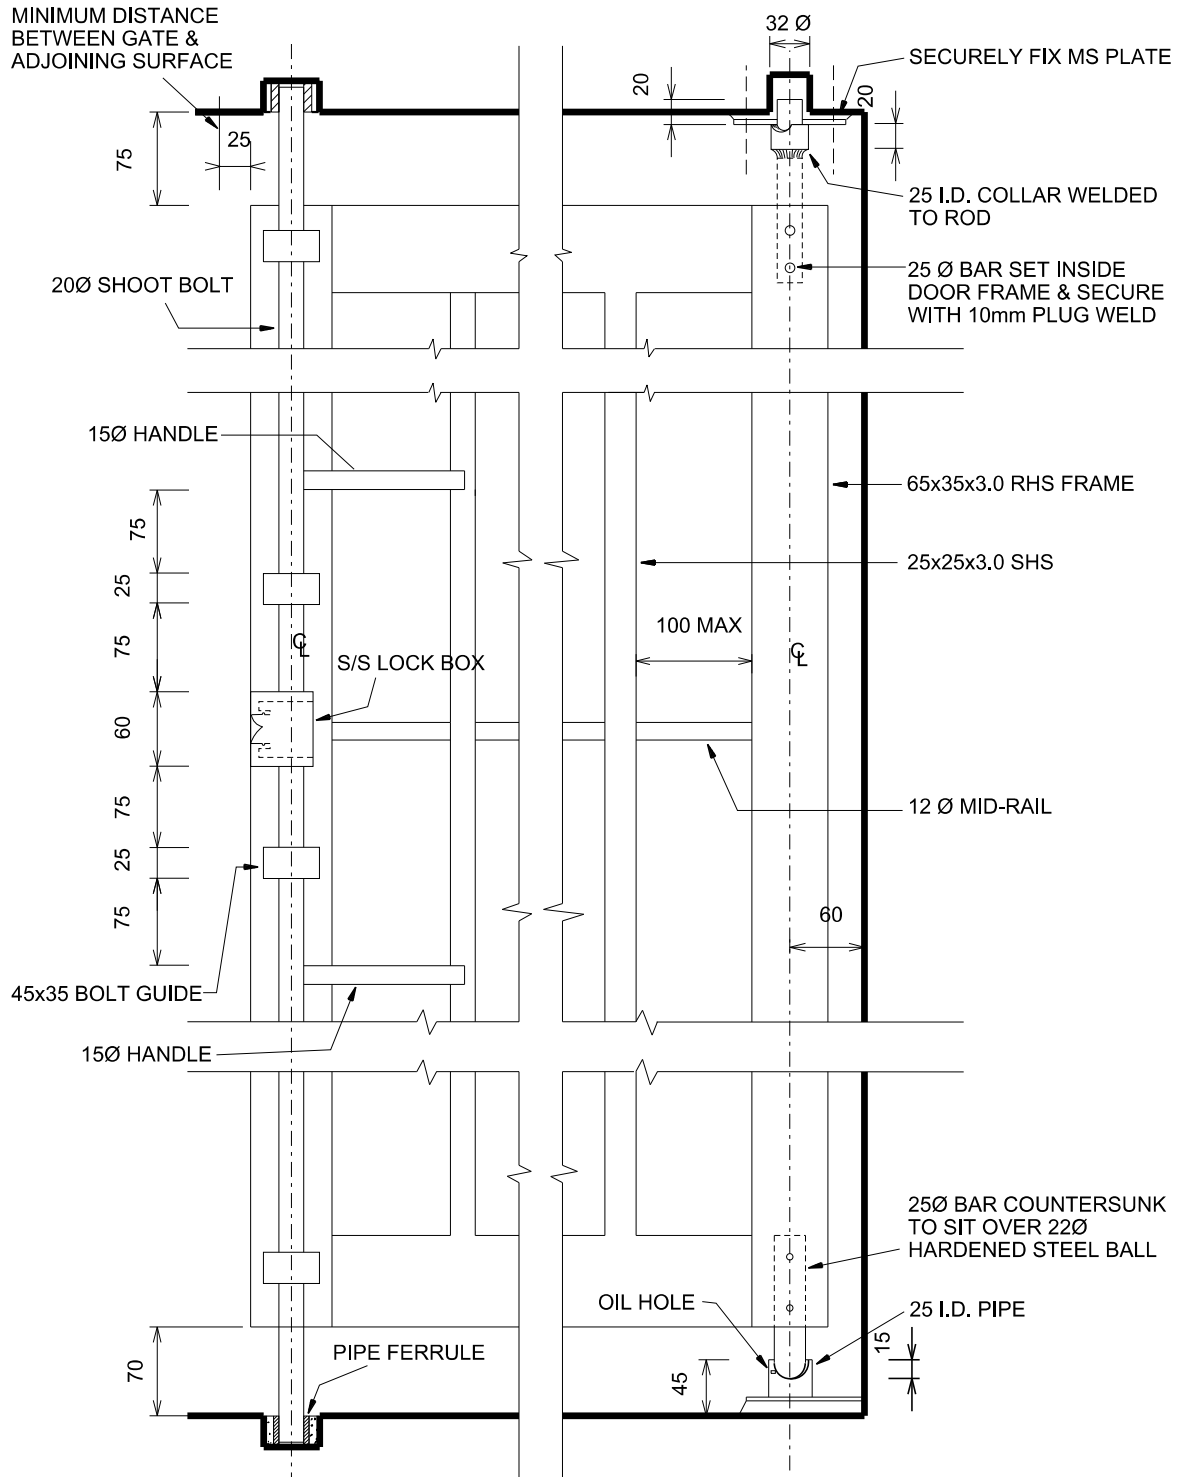

**SECURITY GATE - HEAVY DUTY**